


MUNICIPAL STREET

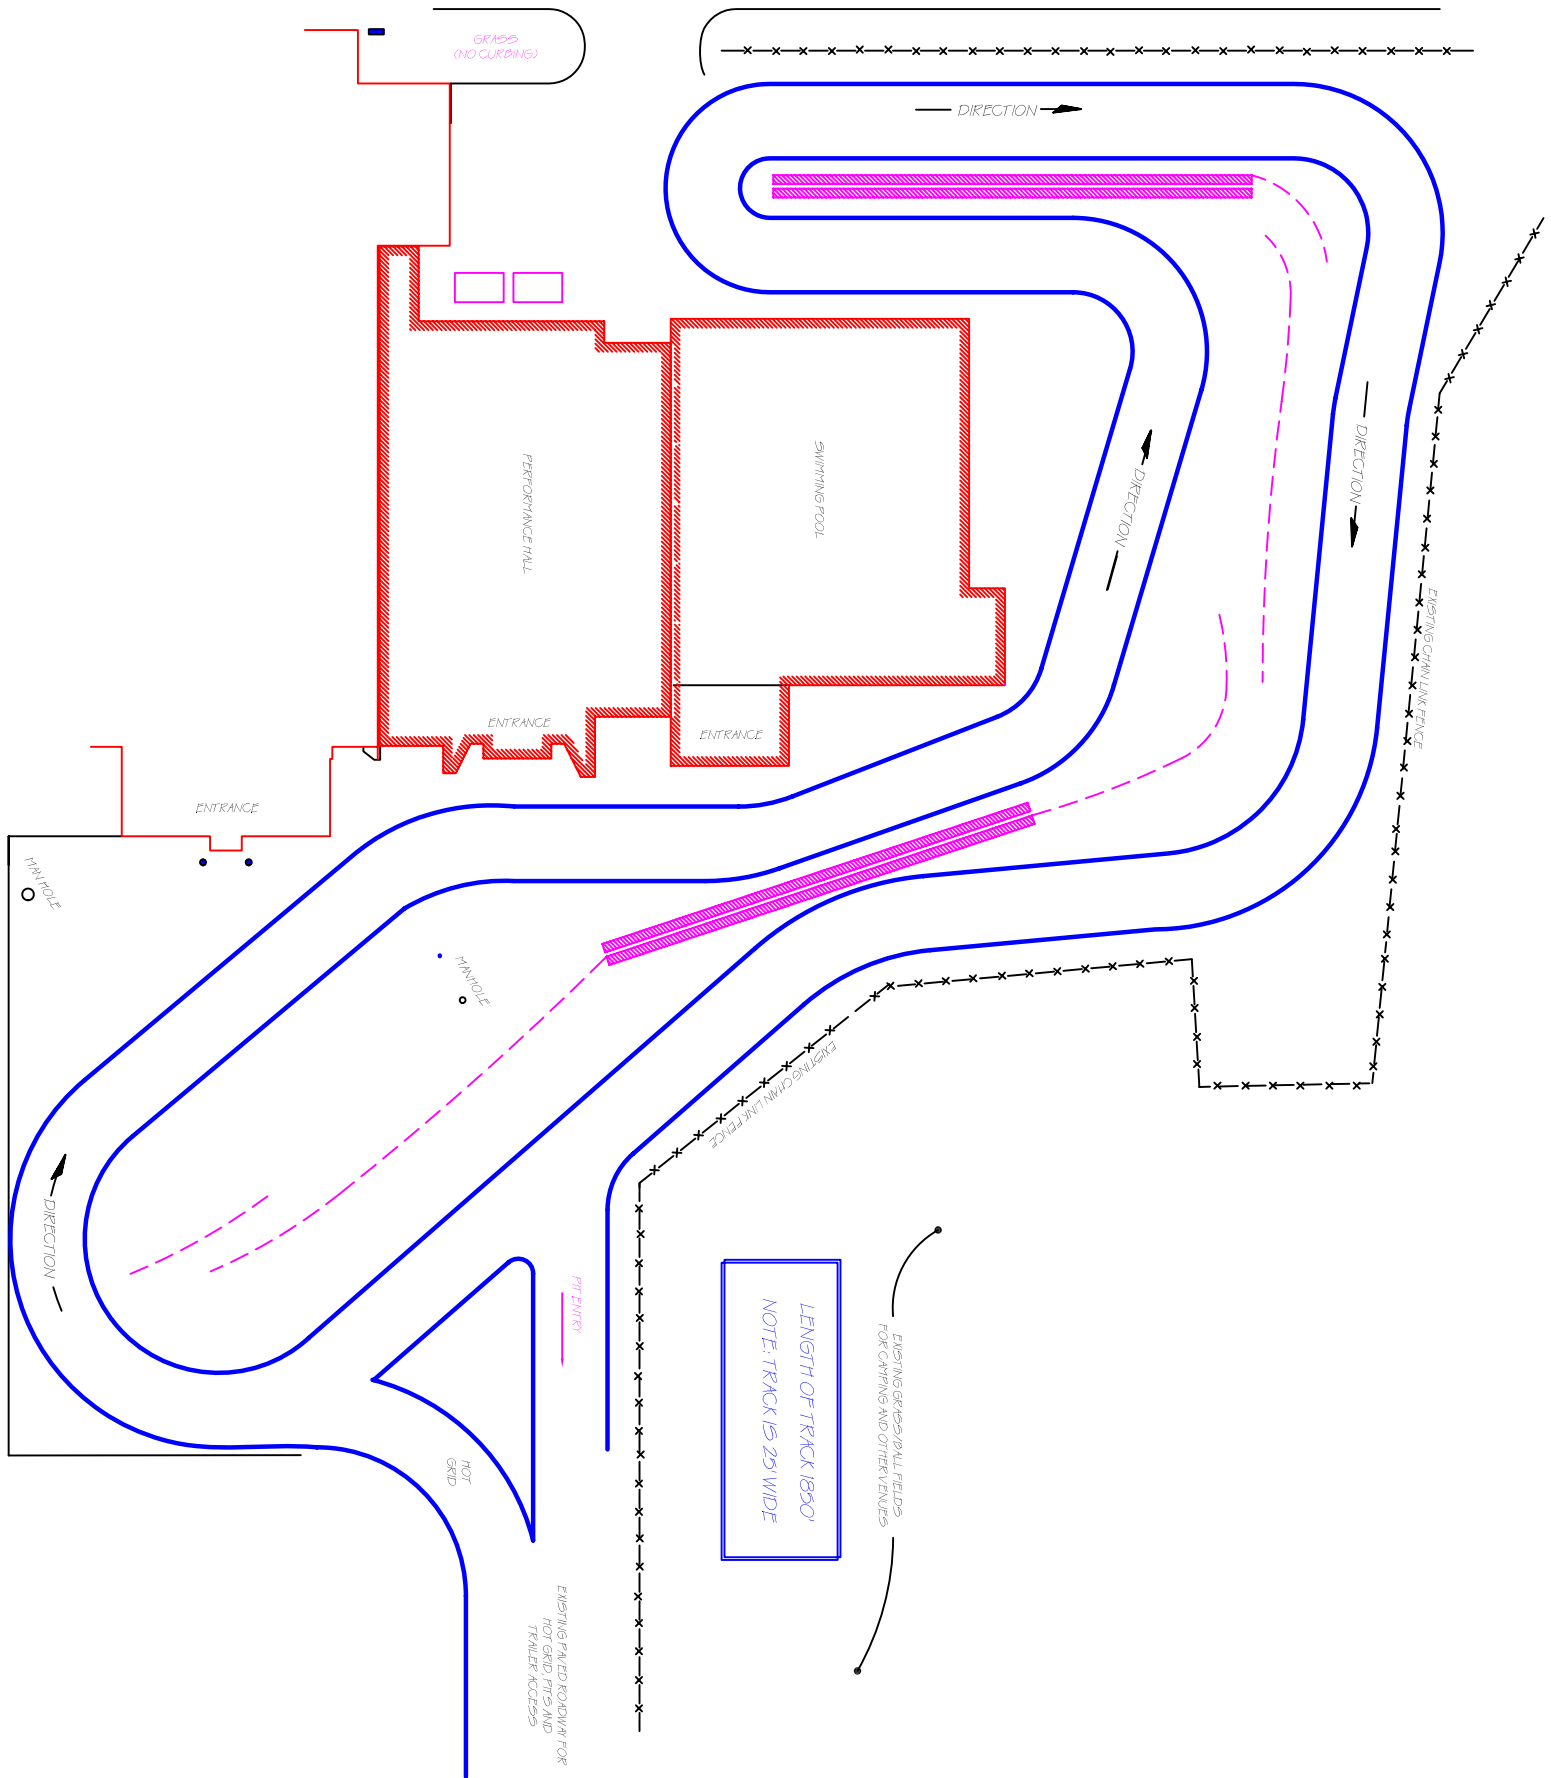

LENGTH OF TRACK 1850'
NOTE: TRACK IS 25' WIDE

EXISTING GRASS/PALL FIELDS
FOR CAMPING AND OTHER USES

EXISTING PAVED ROADWAY FOR
HOT GRID PITS AND
TRAILER ACCESS

HOT
GRID

PIT ENTRY

PARTICLE

ENTRANCE

ENTRANCE

ENTRANCE

PERFORMANCE HALL

SWIMMING POOL

GRASS
(NO CURBING)

DIRECTION

DIRECTION

DIRECTION

EXISTING CHAINLINK FENCE

EXISTING CHAINLINK FENCE

PARTICLE

DIRECTION